


PARKING 23 PLACES

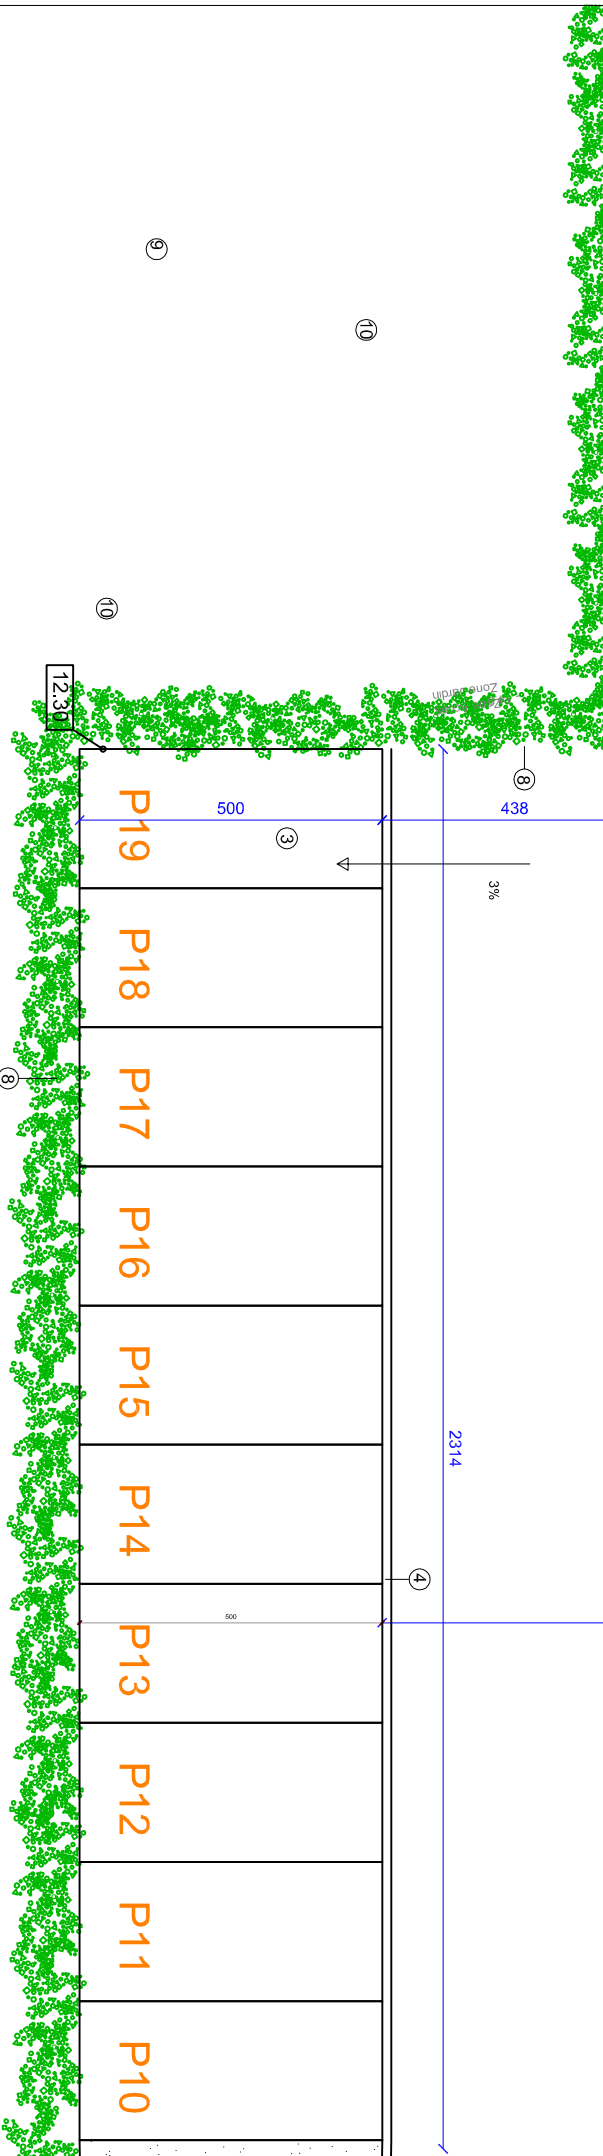

Genval Porte de Jusenne Lot 2 parking extérieur

JARDIN SEMI-PRIVE

CV1B
 T=11.83
 C=10.06 (-1.77)
 R= 9.81 (-2.02)

